



PLANTA BAIXA  
ESCALA 1/25

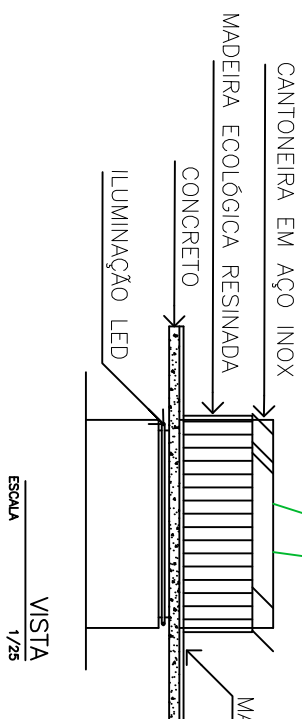

VISTA  
ESCALA 1/25

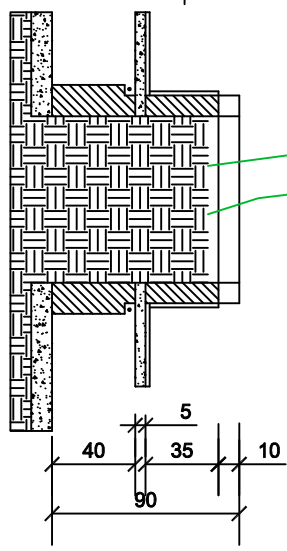

CORTE AA'  
ESCALA 1/25